





Satyam
Imperial
Heights



Ghansoli, Navi Mumbai.

Return to the oasis of luxury



GROUND FLOOR PLAN

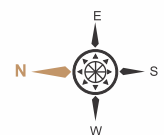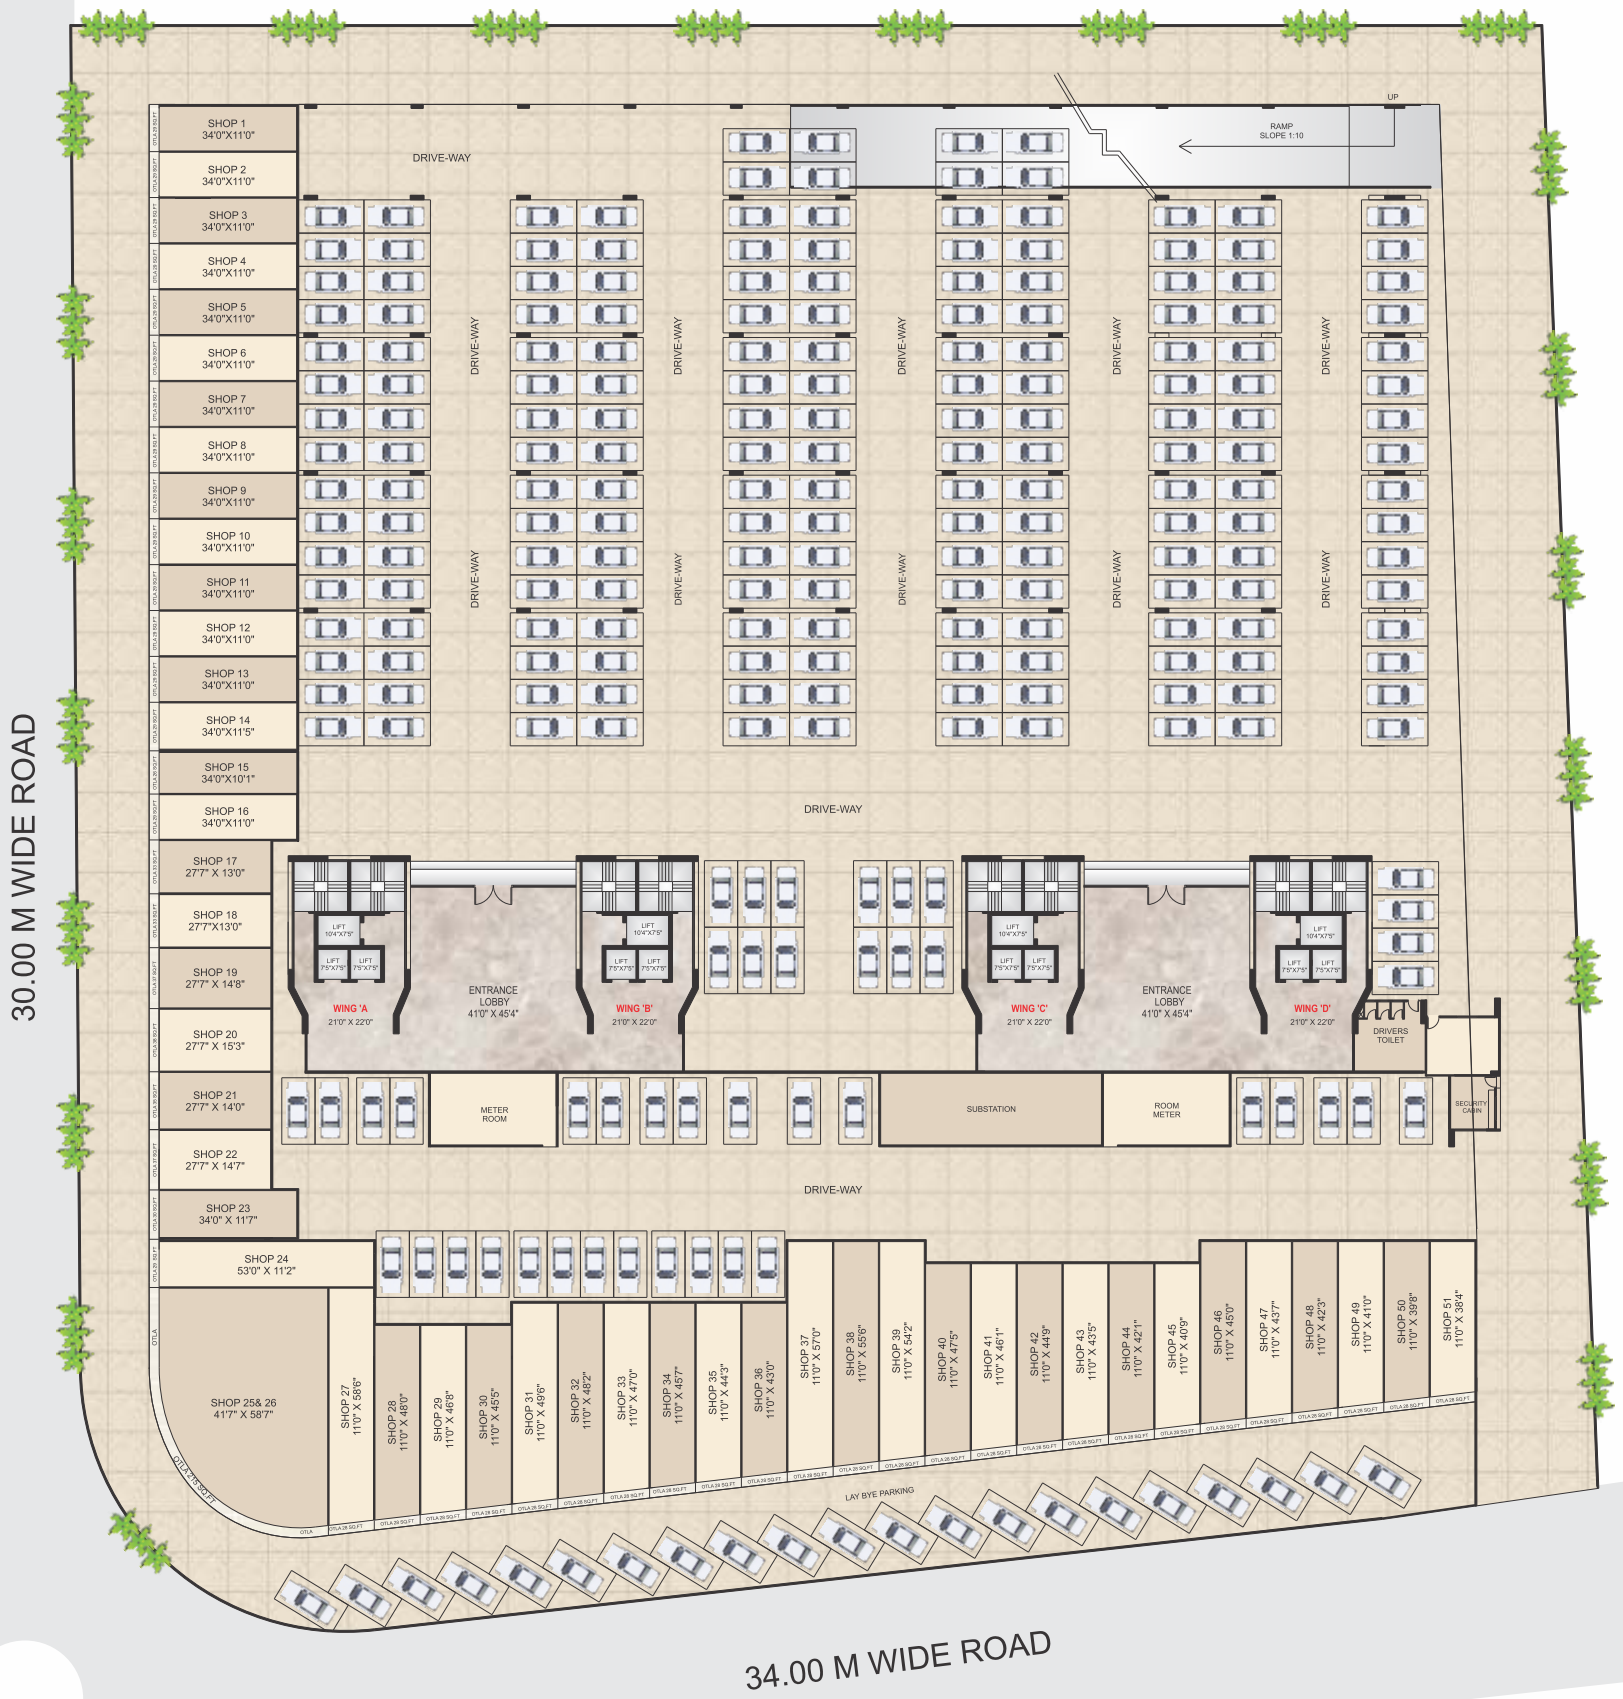

FIRST FLOOR PLAN

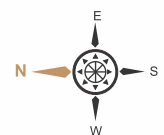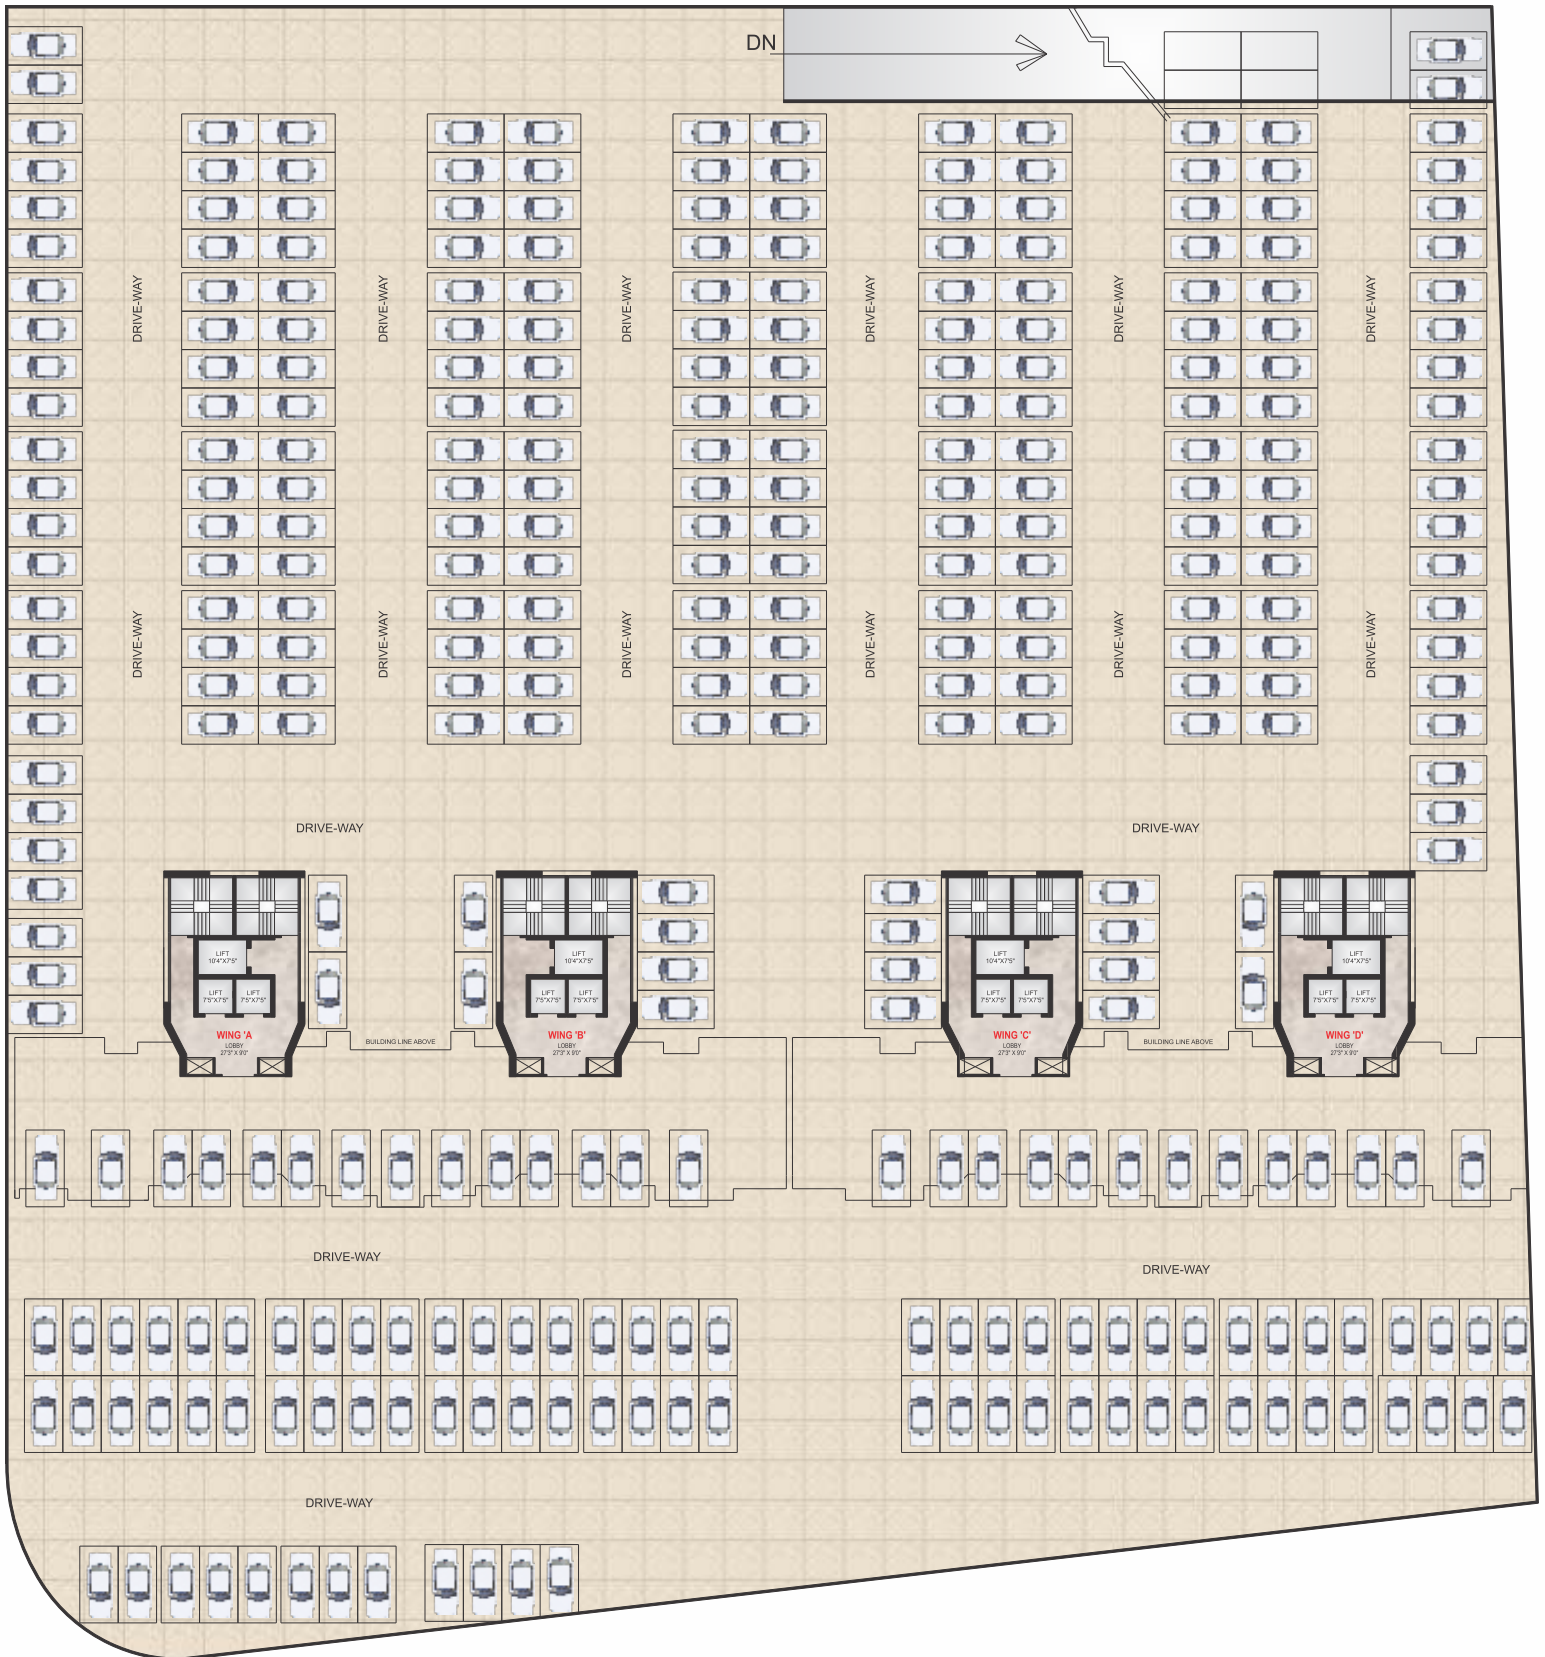

SECOND FLOOR PLAN

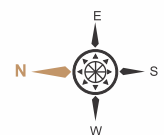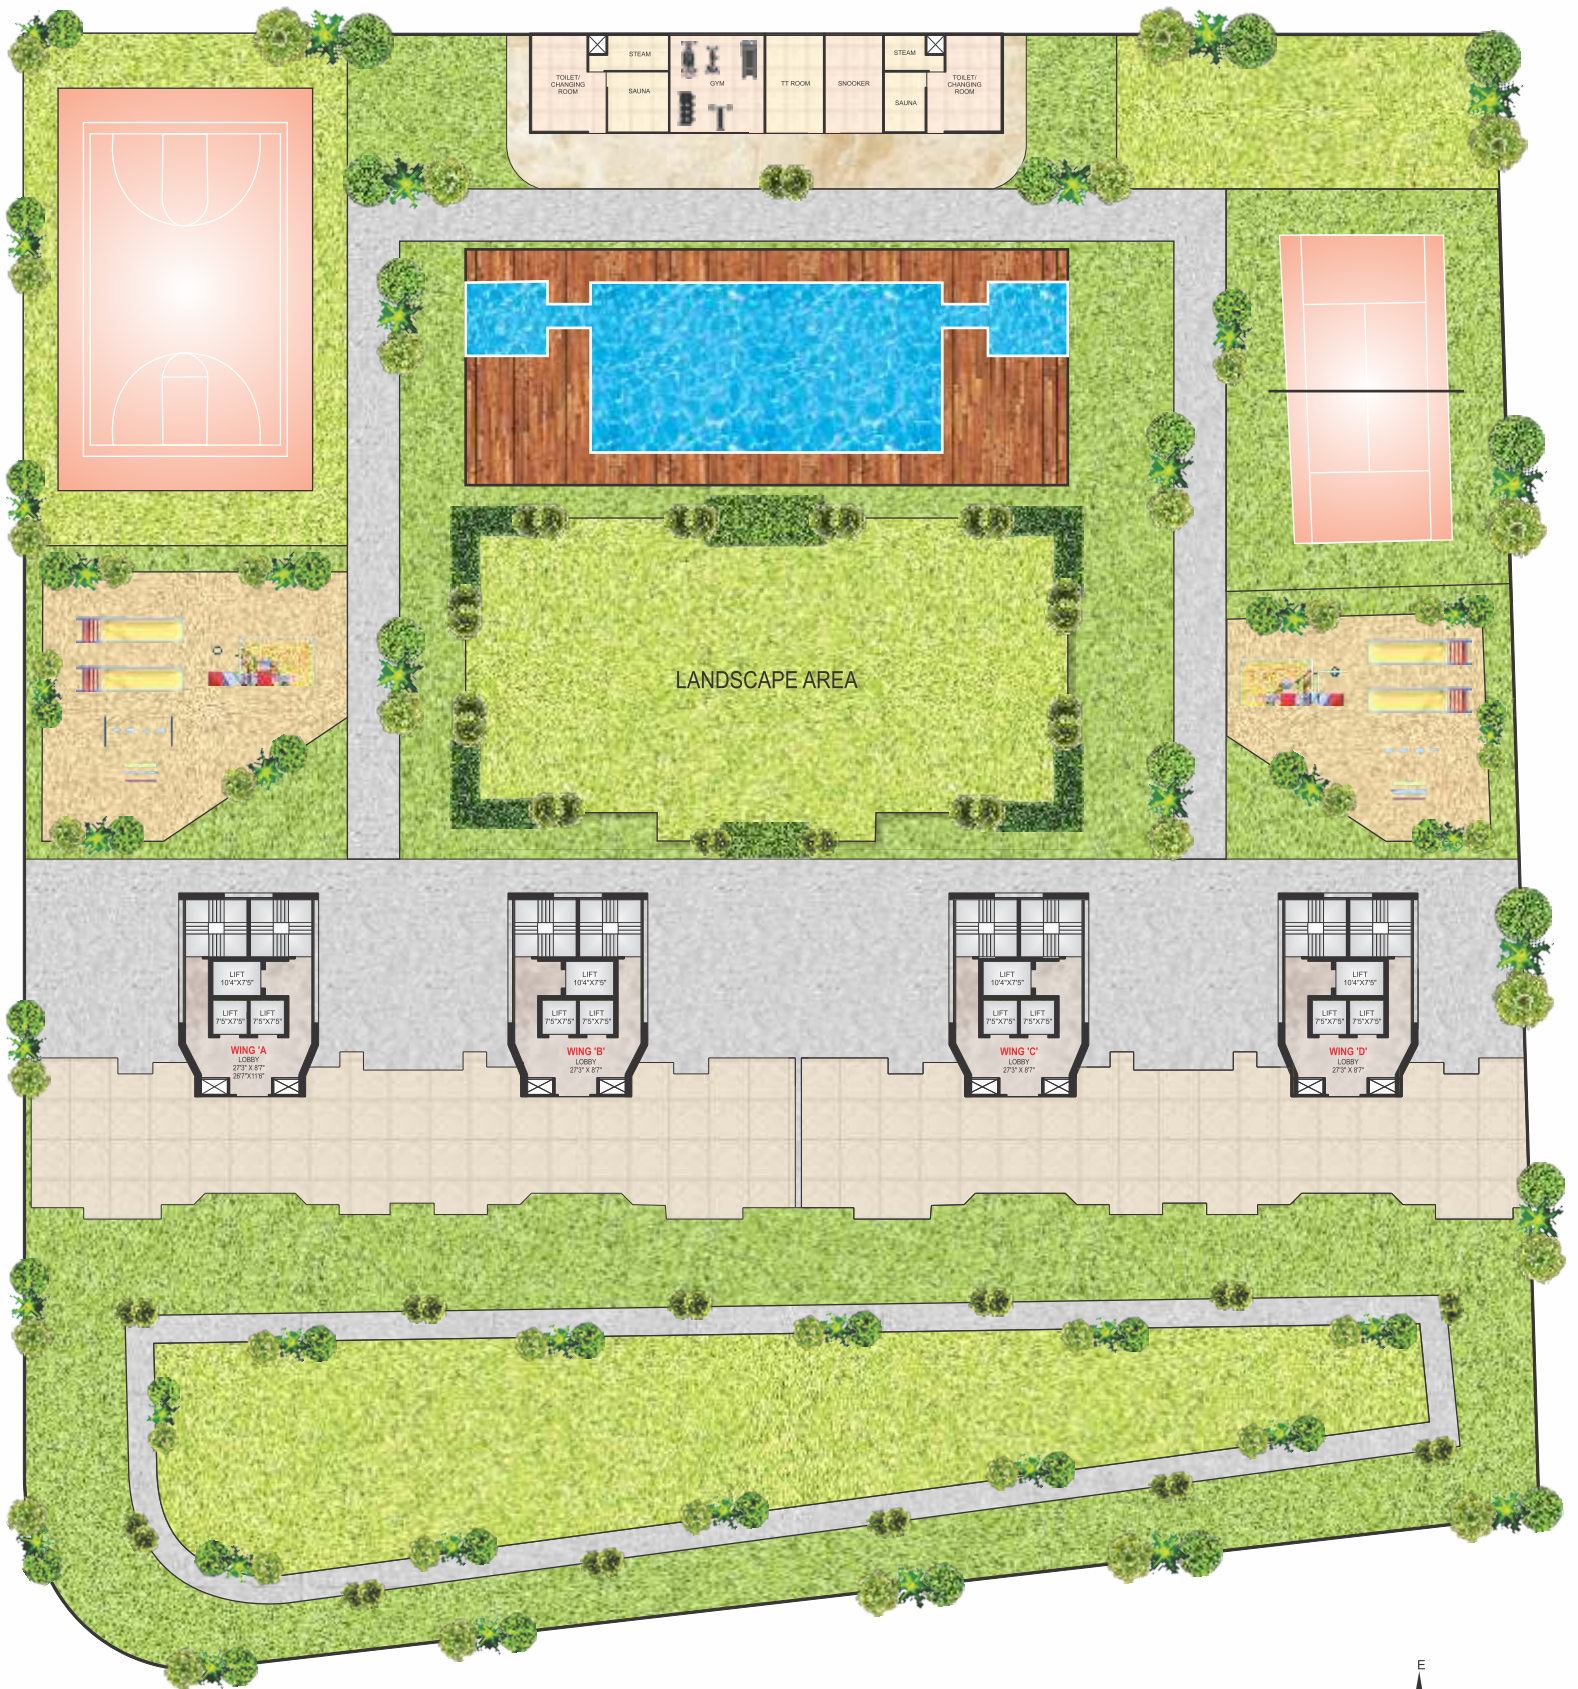


TYPICAL

FLOOR PLAN (ODD)

3RD, 5TH, 9TH, 11TH, 13TH, 15TH, 19TH & 21TH

WING 'A'

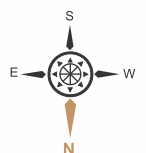


TYPICAL

FLOOR PLAN (ODD)

3RD, 5TH, 9TH, 11TH, 13TH, 15TH, 19TH & 21TH

WING 'B'

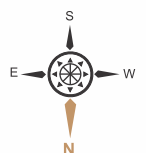


TYPICAL

FLOOR PLAN (ODD)

3RD, 5TH, 9TH, 11TH, 13TH, 15TH, 19TH & 21TH

WING 'C'

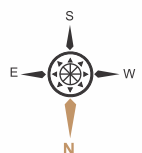


TYPICAL

FLOOR PLAN (ODD)

3RD, 5TH, 9TH, 11TH, 13TH, 15TH, 19TH & 21TH

WING 'D'

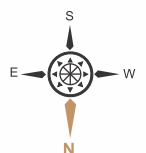


TYPICAL

FLOOR PLAN (EVEN)

4TH, 6TH, 8TH, 10TH, 14TH, 16TH, 18TH & 20TH

WING 'A'

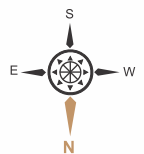


TYPICAL

FLOOR PLAN (EVEN)

4TH, 6TH, 8TH, 10TH, 14TH, 16TH, 18TH & 20TH

WING 'B'

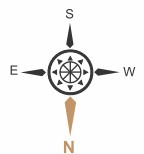


TYPICAL

FLOOR PLAN (EVEN)

4TH,6TH,8TH,10TH,14TH,16TH,18TH & 20TH

WING 'C'

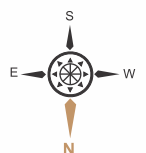


TYPICAL

FLOOR PLAN (EVEN)

4TH, 6TH, 8TH, 10TH, 14TH, 16TH, 18TH & 20TH


WING 'D'

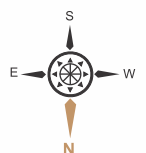

TWELFTH FLOOR PLAN

12TH (REFUGE FLOOR PLAN)


WING 'B'

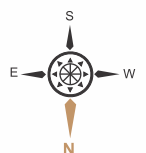

TWELFTH FLOOR PLAN

12TH (REFUGE FLOOR PLAN)


WING 'C'

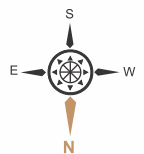

TYPICAL FLOOR PLAN (ODD)

7TH & 17TH


WING 'B'

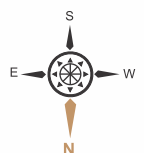

TYPICAL FLOOR PLAN (ODD)

7TH & 17TH

WING 'C'

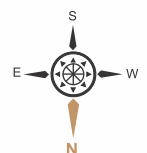


TYPICAL

FLOOR PLAN (ODD)

23TH, 25TH, 29TH, 31ST, 33RD, 35TH, & 39TH


WING 'A'

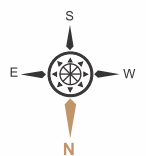

TYPICAL FLOOR PLAN (ODD)

23TH, 25TH, 29TH, 31ST, 33RD, 35TH, & 39TH

WING 'B'

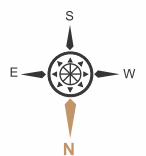


TYPICAL

FLOOR PLAN (ODD)

23TH, 25TH, 29TH, 31ST, 33RD, 35TH, & 39TH


WING 'C'

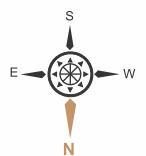

TYPICAL FLOOR PLAN (ODD)

23TH, 25TH, 29TH, 31ST, 33RD, 35TH, & 39TH

WING 'D'

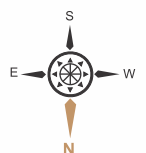


TYPICAL

FLOOR PLAN (EVEN)

24TH, 26TH, 28TH, 30TH, 34TH, 36TH & 38TH


WING 'A'

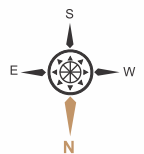

TYPICAL FLOOR PLAN (EVEN)

24TH, 26TH, 28TH, 30TH, 34TH, 36TH & 38TH

WING 'B'

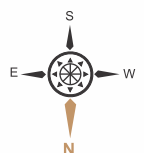


TYPICAL

FLOOR PLAN (EVEN)

24TH, 26TH, 28TH, 30TH, 34TH, 36TH & 38TH

WING 'C'

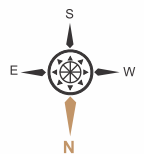


TYPICAL

FLOOR PLAN (EVEN)

24TH, 26TH, 28TH, 30TH, 34TH, 36TH & 38TH


WING 'D'

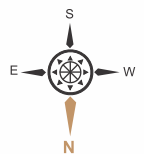

THIRTYTWO FLOOR PLAN

32ND (REFUGE FLOOR PLAN)


WING 'B'

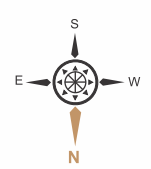

THIRTYTWO FLOOR PLAN

32ND (REFUGE FLOOR PLAN)


WING 'C'

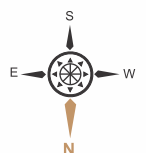

THIRTY SEVENTH FLOOR PLAN

37TH (REFUGE FLOOR PLAN)

WING 'B'

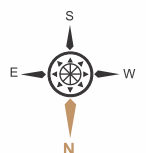

THIRTY SEVENTH FLOOR PLAN

37TH (REFUGE FLOOR PLAN)

WING 'C'



LOCATION PLAN



*Not to scale

** Actual view from site*



Project by



BUILDERS & DEVELOPERS

SATYAM BUILDERS & DEVELOPERS

Site Add.

Plot No.11, Sector - 11, Ghansoli, Navi Mumbai.

For Booking Contact

+91 88792 53088 / +91 98330 31424

Architet

Soyuz Talib Architects

RCC Consultants

Structural Concept

Legal Advisor

Adv. Minal B. Khona

Note / Disclaimer :

The information contained in this brochure is indicative of the kind of development is proposed, it is prepared and issued in good faith and is for guidance only. It does not constitute part of any offer or contract and it is subject to the approval of the authorities. In the interest of the continuing improvements of the project and or any changes as suggested by the authorities the developers reserve the right to alter the layout, plans, specifications or features of the building without any prior notice or obligation to any buyer in the project. The photographs and the artists impressions in the brochure are for reference only.